


平面图 S=1 : 1000

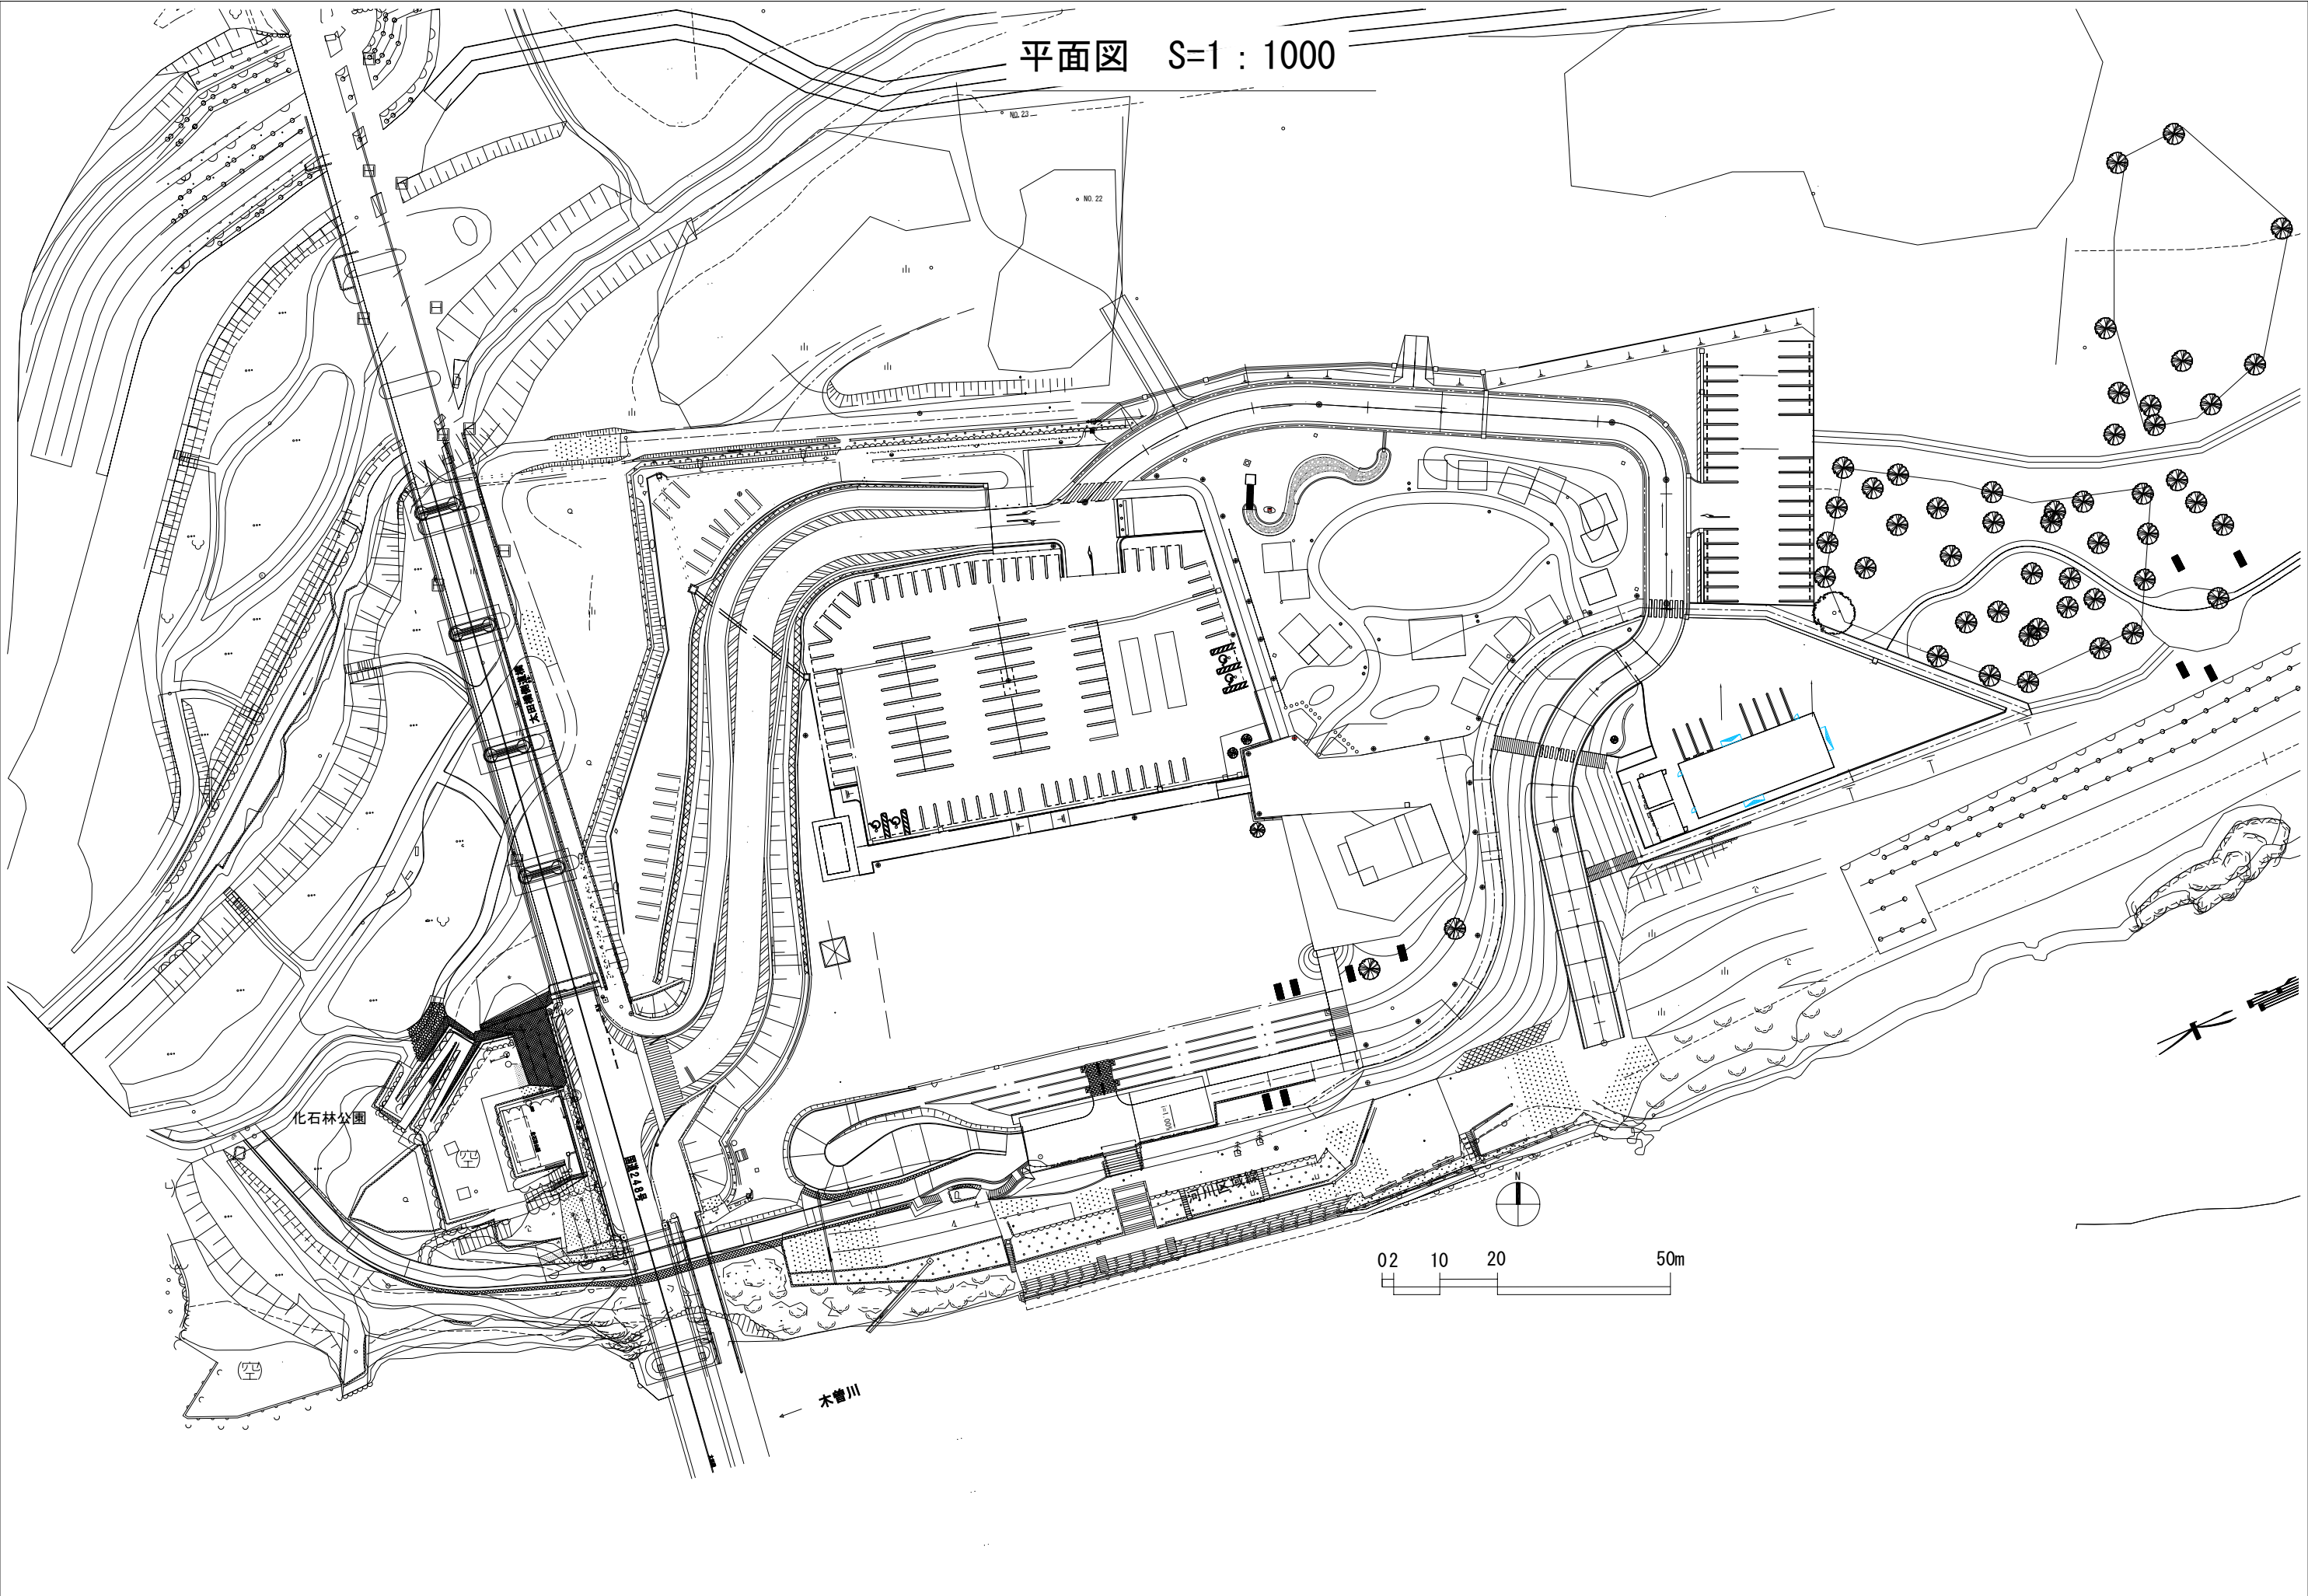

平面図 S=1 : 500

